


\_Dwarsdoorsnede Blok E



Langsdoorsnede Blok E

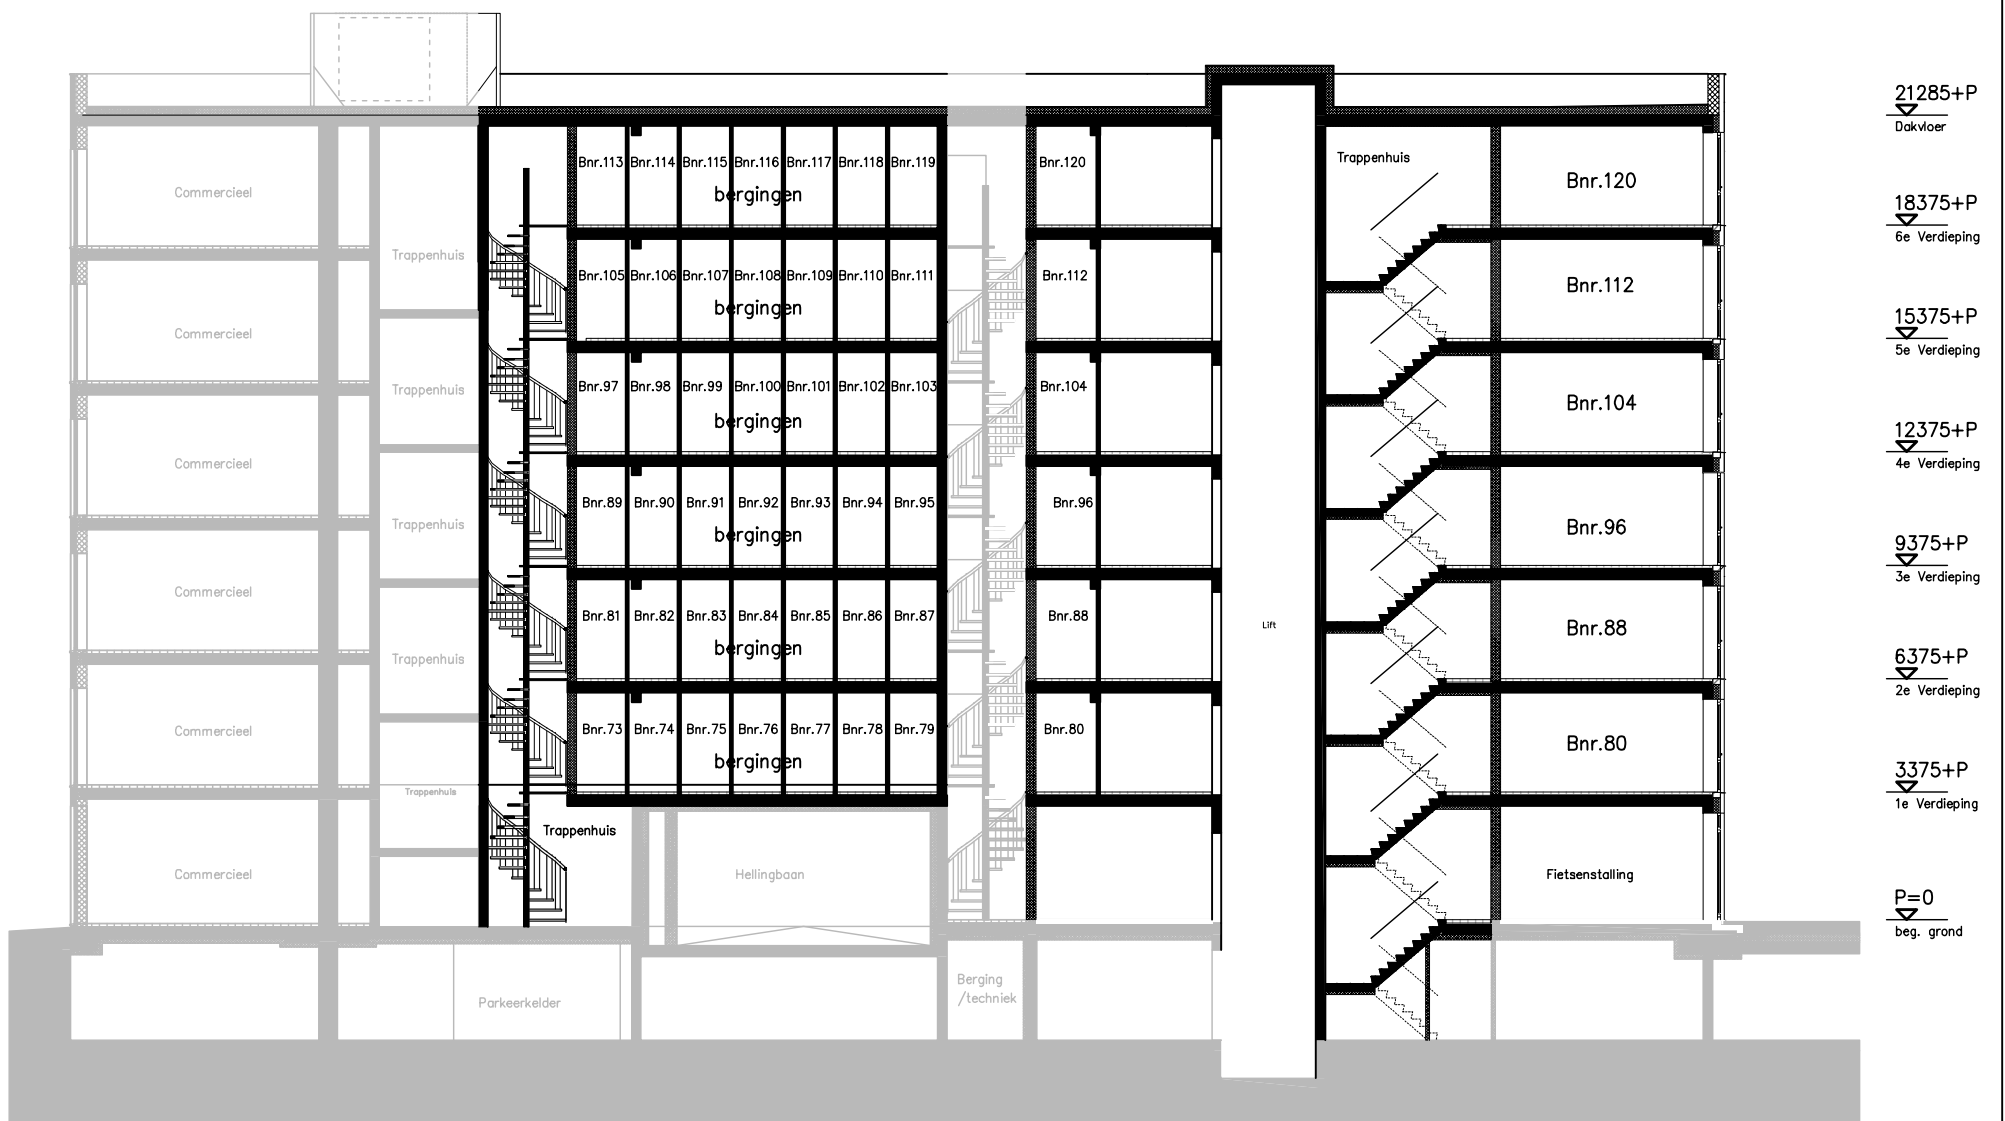